

**PENETRON® ADMIX™** added to the Podium slab  
@0.8-1% to the weight of cement


**PENEBAR™ SW45A** 25mmx19mm size with  
**PENEBAR PRIMER** @0.01L/ linear meter

**PENETRON® ADMIX™** added to the Retaining wall  
@ 0.8-1% to the weight of cement

**PENETRON® ADMIX™** added to the Foundation slab  
@ 0.8-1% to the weight of cement

NOTE: minimum 50mm  
concrete cover to be maintained

#### DETAIL AT PILE CAP

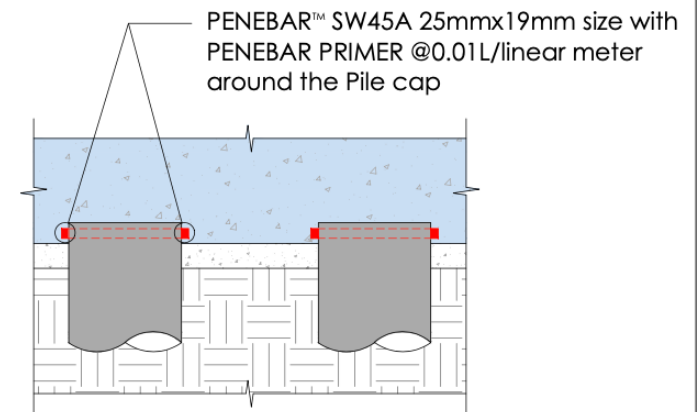

WATERPROOFING FOR BELOW GRADE STRUCTURE

PRODUCT


**PENETRON® ADMIX™**

DRAWINGS NOT TO SCALE

WATERPROOFING DETAIL DRAWINGS

PENETRON INTERNATIONAL LTD.,  
45, Research Way-Suite 203,  
East Setauket, NY 11733, USA

COPYRIGHT BY PENETRON INTERNATIONAL LTD.

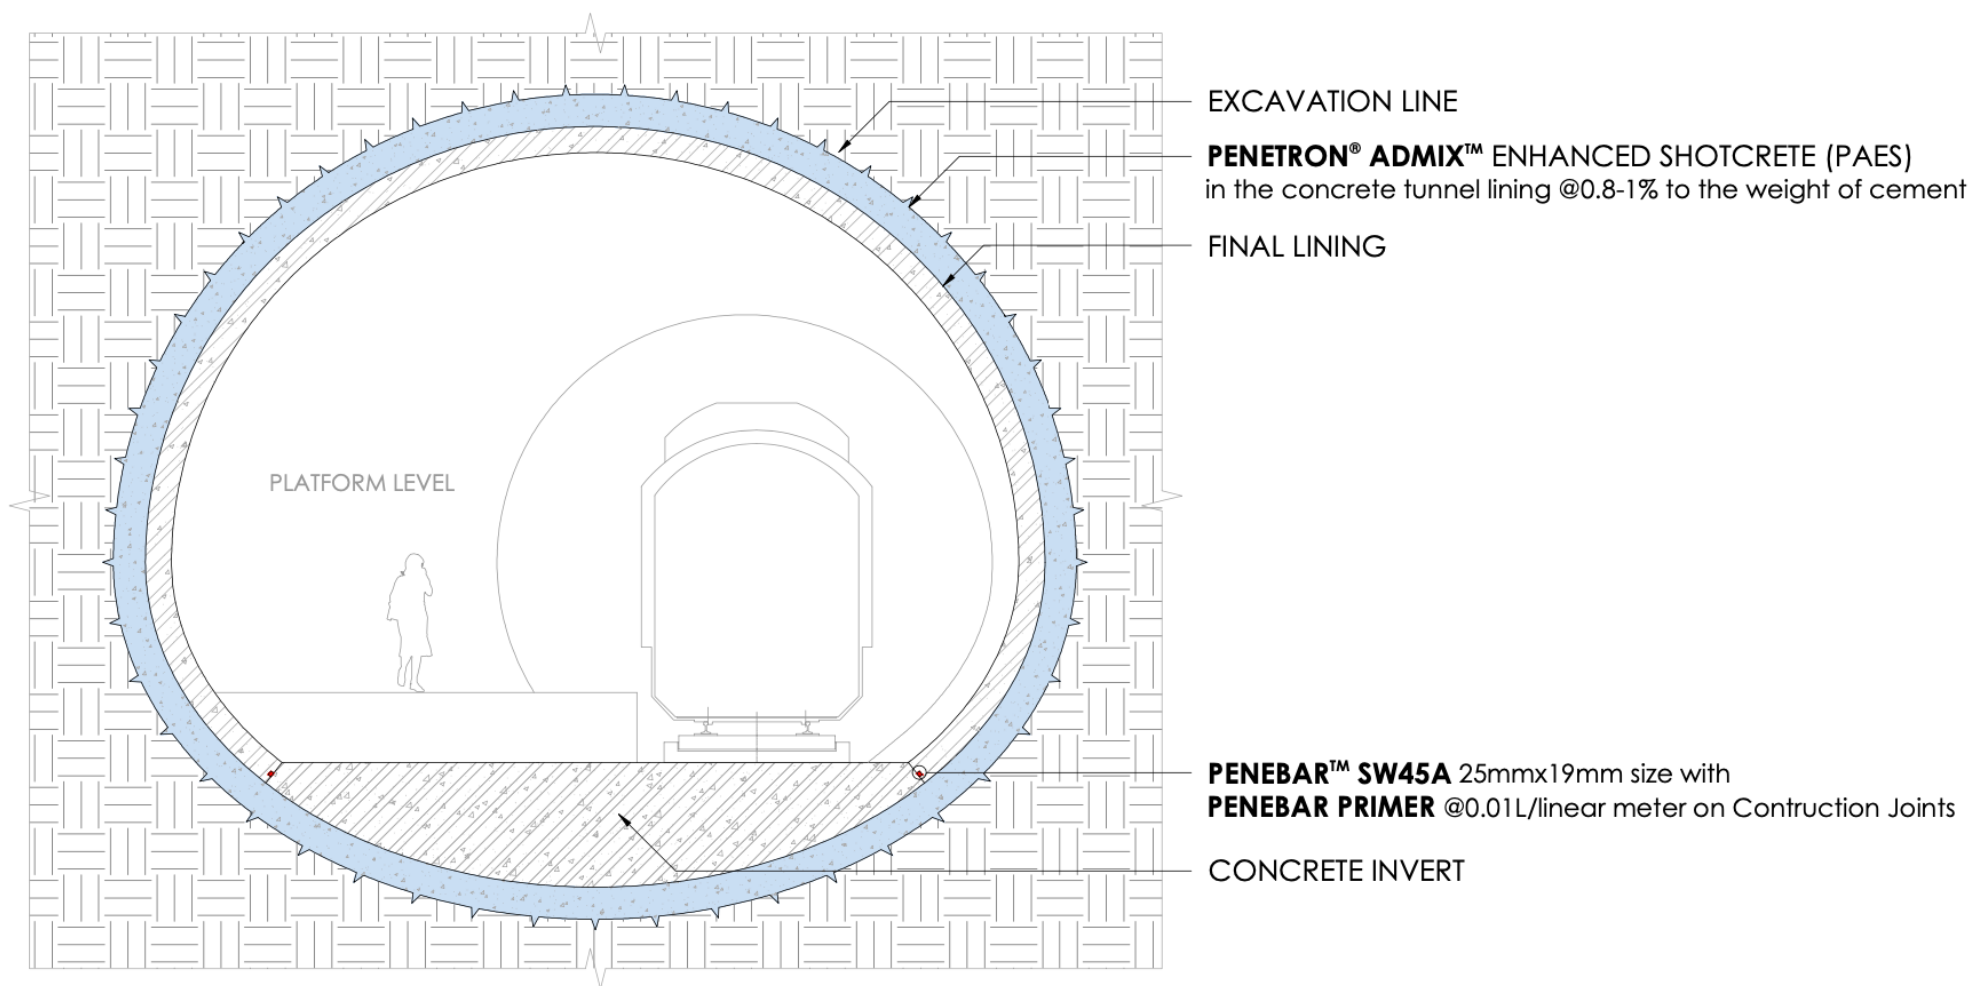

## TUNNEL TREATMENT (NEW CONSTRUCTION)


**PRODUCT** **PENETRON® ADMIX™ ENHANCED SHOTCRETE (PAES)**

DRAWINGS NOT TO SCALE

## WATERPROOFING DETAIL DRAWINGS

PENETRON INTERNATIONAL LTD.,  
45, Research Way-Suite 203,  
East Setauket, NY 11733, USA

COPYRIGHT BY PENETRON INTERNATIONAL LTD.

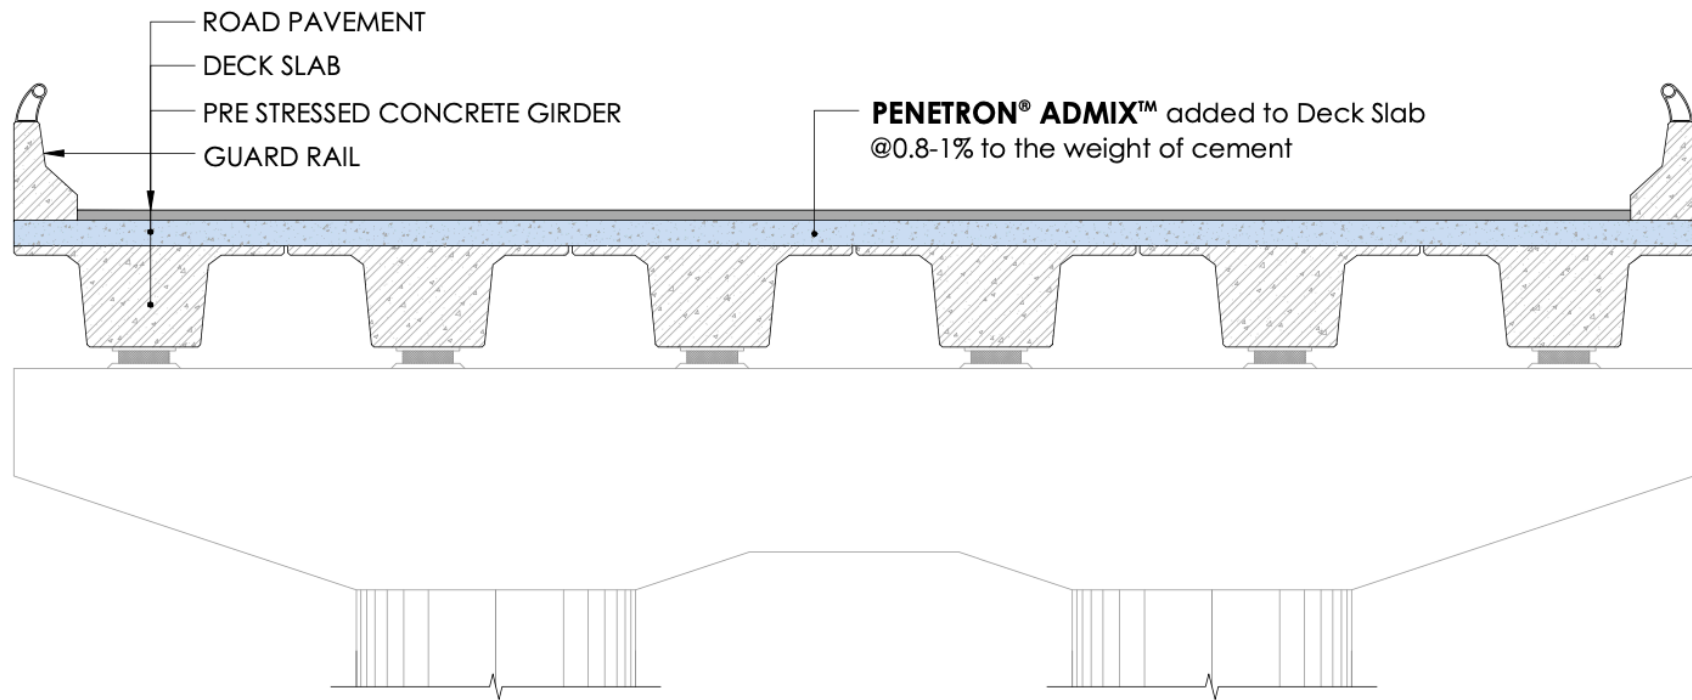

## WATERPROOFING FOR BRIDGE DECK SLAB

PRODUCT

**PENETRON® ADMIX™**

DRAWINGS NOT TO SCALE


## WATERPROOFING DETAIL DRAWINGS

PENETRON INTERNATIONAL LTD.,  
45, Research Way-Suite 203,  
East Setauket, NY 11733, USA

COPYRIGHT BY PENETRON INTERNATIONAL LTD.

**PENETRON® ADMIX™** added to the roof slab  
@0.8-1% to the weight of cement

**PENEBAR™ SW45A** 25mmx19mm size  
with **PENEBAR PRIMER** @0.01L/linear meter

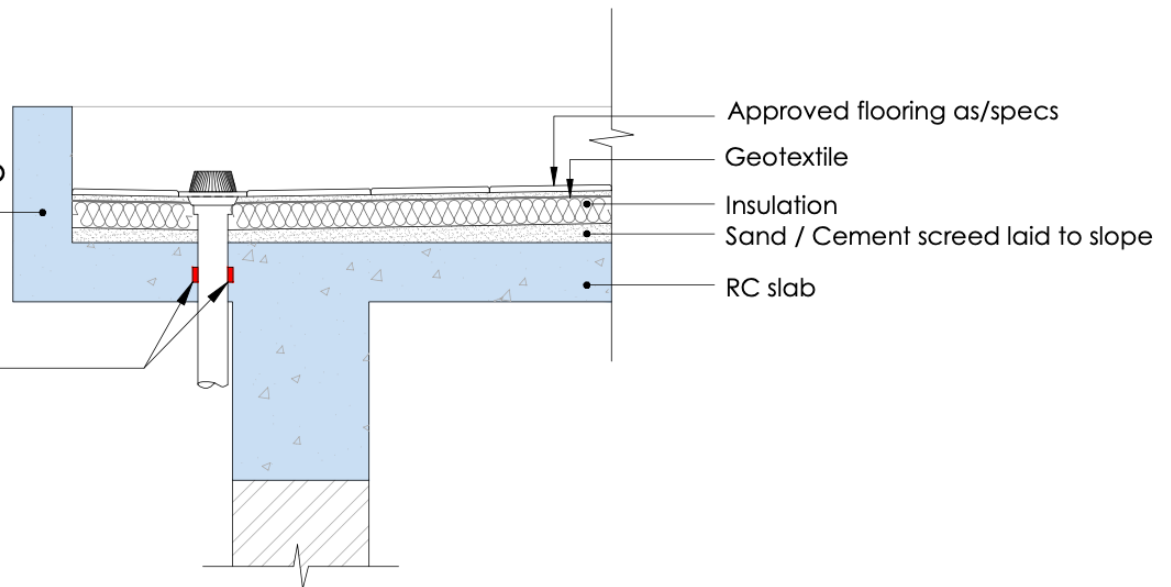

## WATERPROOFING FOR THE ROOF SLAB

PRODUCT


**PENETRON® ADMIX™**

DRAWINGS NOT TO SCALE

## WATERPROOFING DETAIL DRAWINGS

PENETRON INTERNATIONAL LTD.,  
45, Research Way-Suite 203,  
East Setauket, NY 11733, USA

COPYRIGHT BY PENETRON INTERNATIONAL LTD.

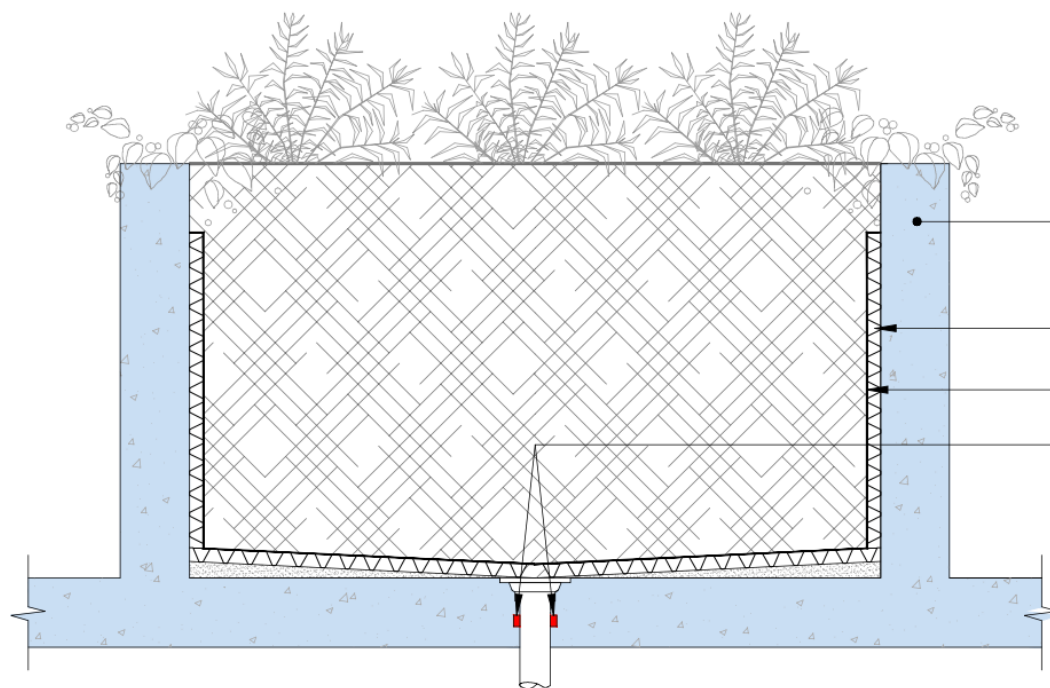

**PENETRON® ADMIX™** added to RC structure  
@0.8-1% to the weight of cement

Drainage Cell

Geotextile Fabric

**PENEBAR™SW45B** 25mmx 9mm size  
with **PENEBAR PRIMER** @0.01L/linear meter



## WATERPROOFING FOR PLANTERS

PRODUCT


**PENETRON® ADMIX™**

DRAWINGS NOT TO SCALE

## WATERPROOFING DETAIL DRAWINGS

PENETRON INTERNATIONAL LTD.,  
45, Research Way-Suite 203,  
East Setauket, NY 11733, USA

COPYRIGHT BY PENETRON INTERNATIONAL LTD.

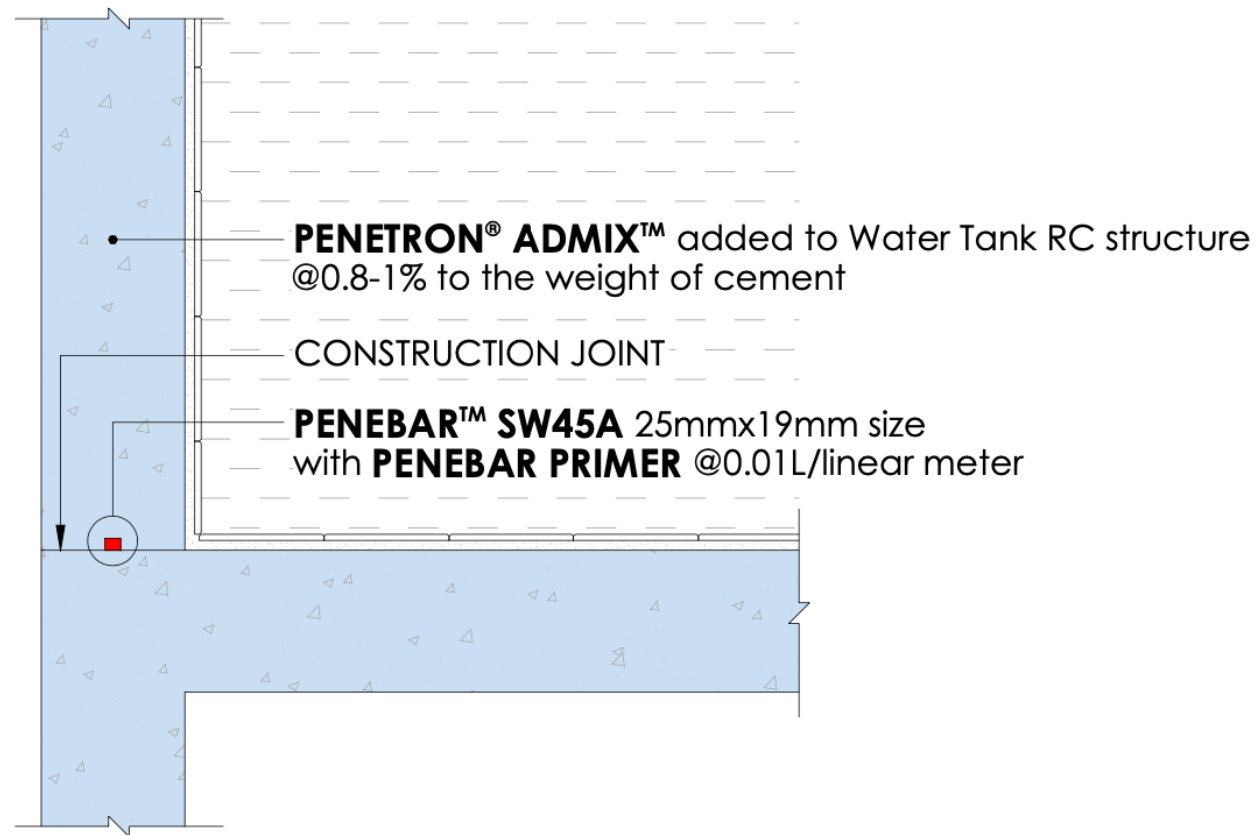

## WATERPROOFING FOR WATER TANKS

PRODUCT


**PENETRON® ADMIX™**

DRAWINGS NOT TO SCALE

## WATERPROOFING DETAIL DRAWINGS

PENETRON INTERNATIONAL LTD.,  
45, Research Way-Suite 203,  
East Setauket, NY 11733, USA

COPYRIGHT BY PENETRON INTERNATIONAL LTD.

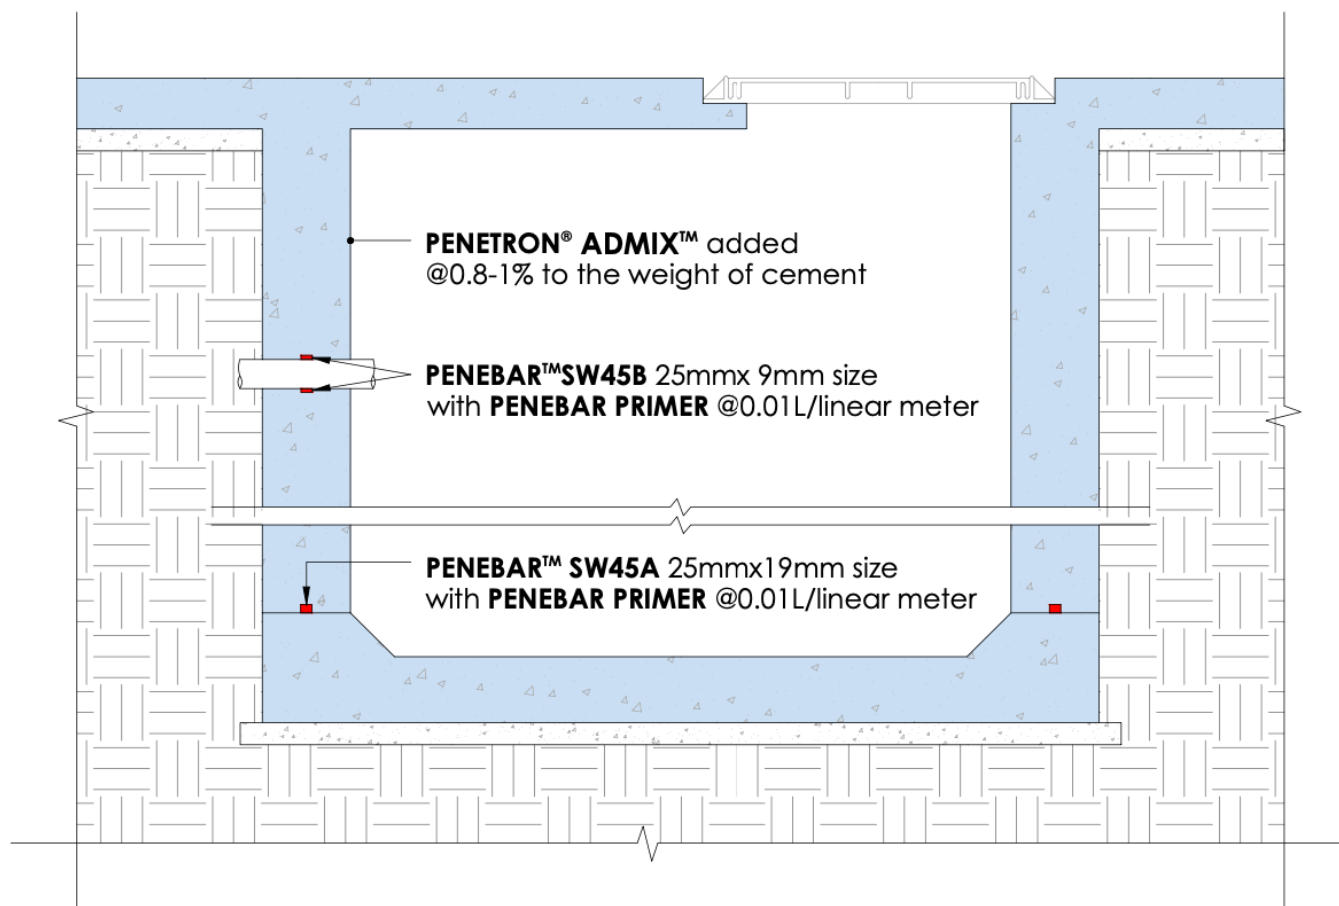

## WATERPROOFING FOR MANHOLES / SUMP PITS

PRODUCT

**PENETRON® ADMIX™**

DRAWINGS NOT TO SCALE

## WATERPROOFING DETAIL DRAWINGS

PENETRON INTERNATIONAL LTD.,  
45, Research Way-Suite 203,  
East Setauket, NY 11733, USA

COPYRIGHT BY PENETRON INTERNATIONAL LTD.