


E R.C. PLINTH AT TOP ROOF FLOOR

Scale: 1:10

F SECTION

Scale: 1:10

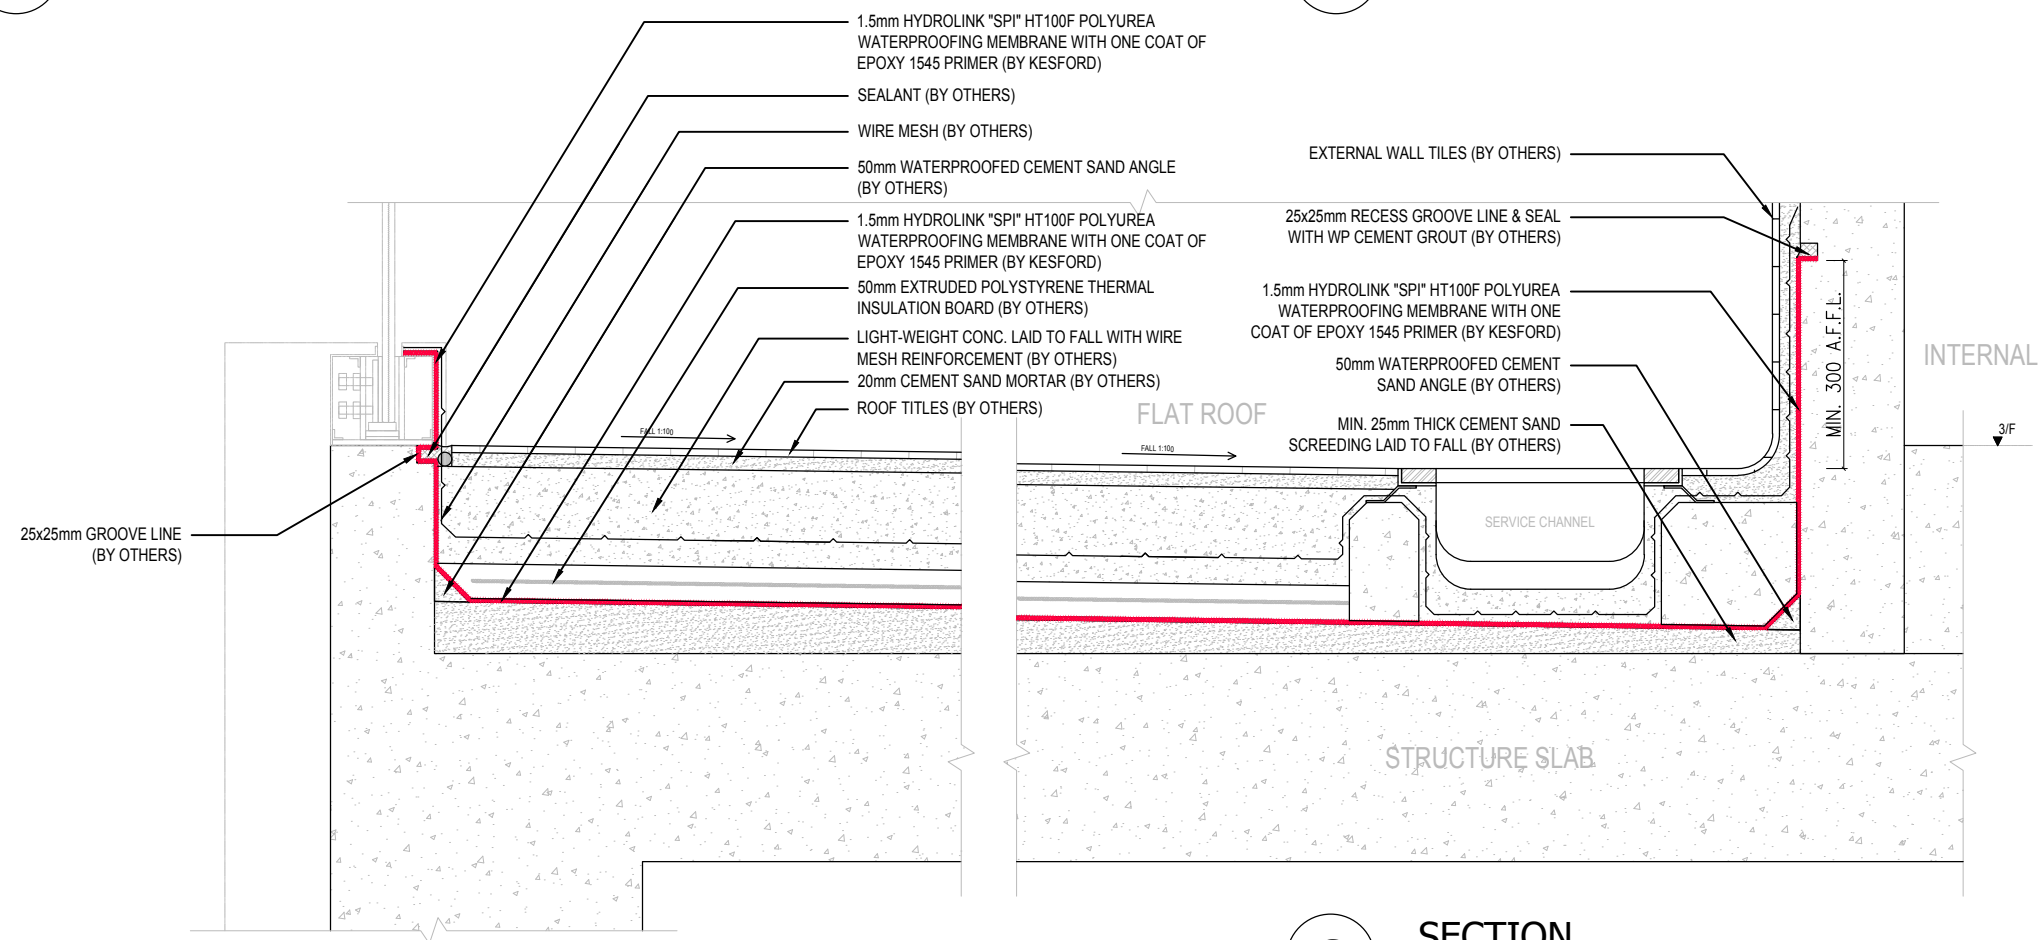

G SECTION

Scale: 1:10