


PLANTER

ROOF

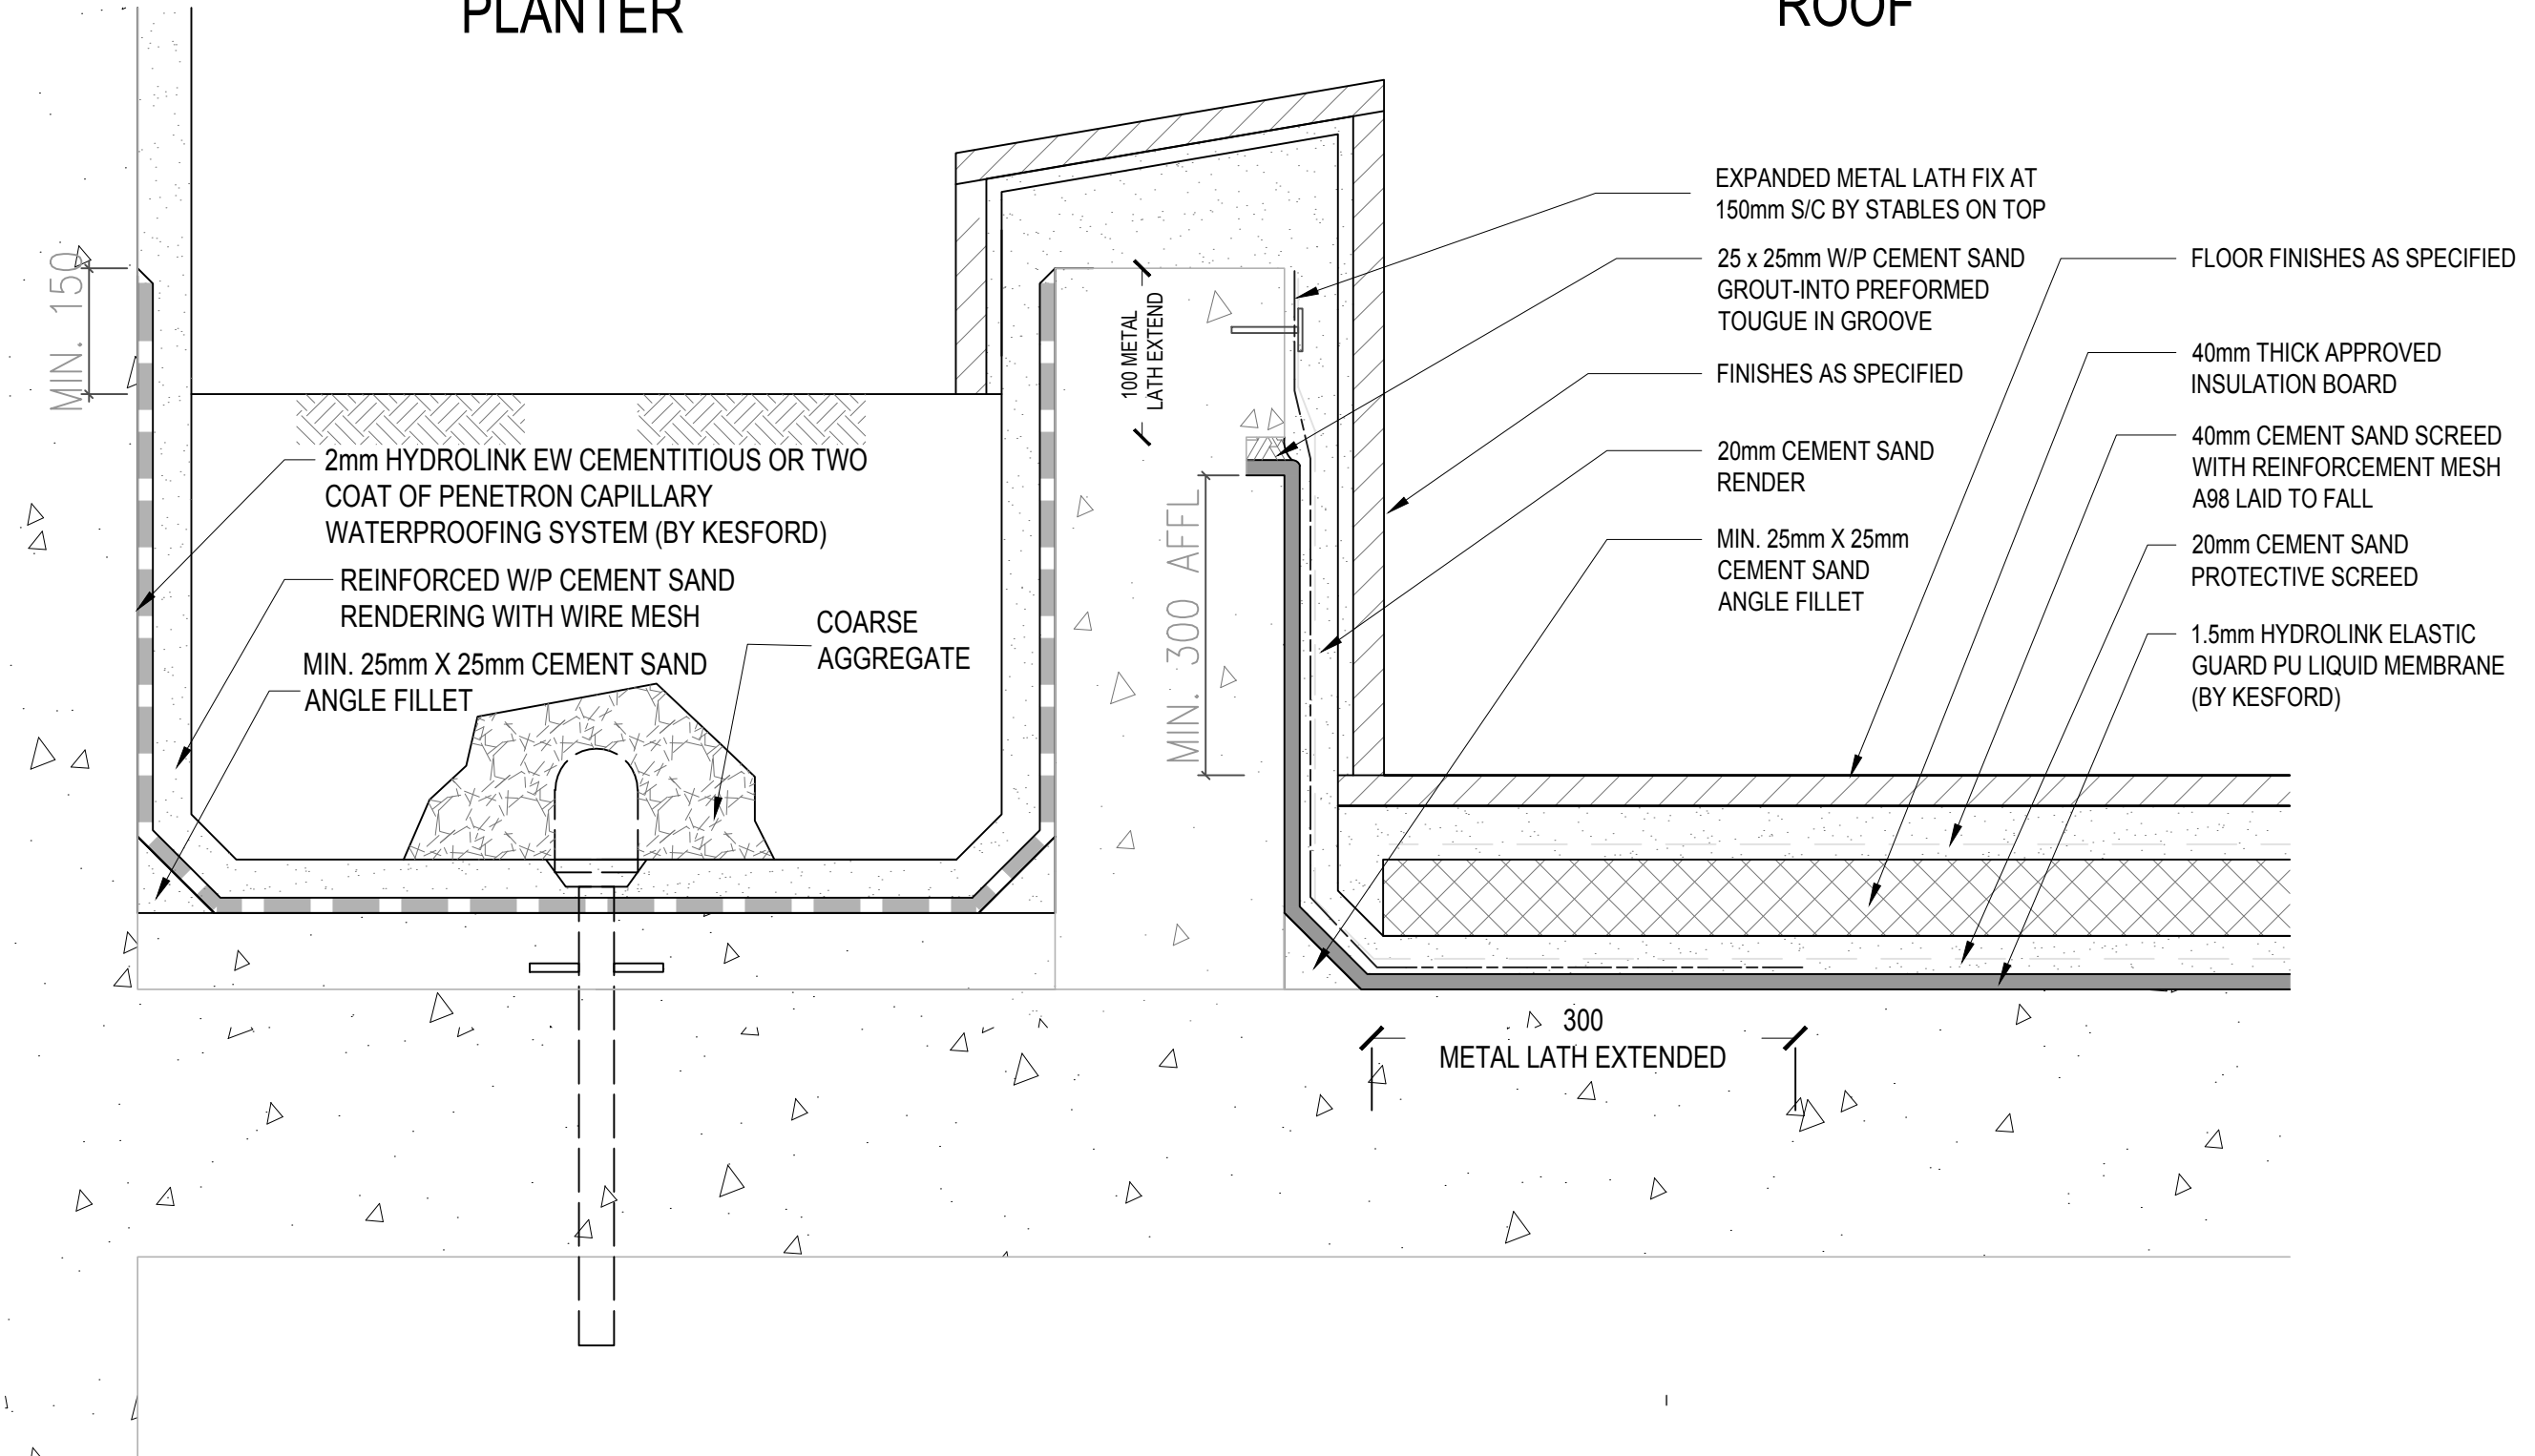

E

WATERPROOFING TREATMENT DETAIL
FOR PLANTER / ROOF